
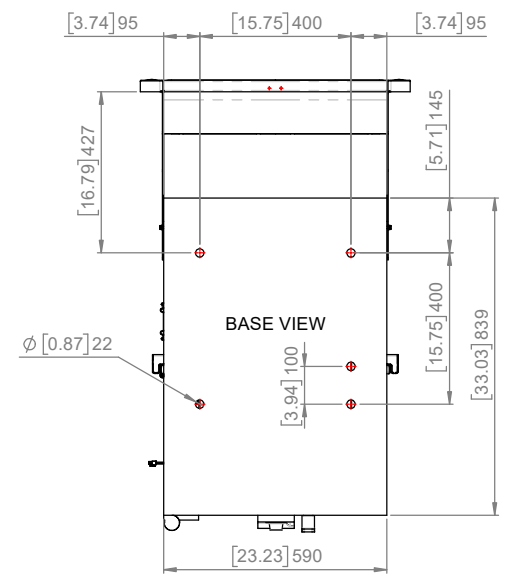
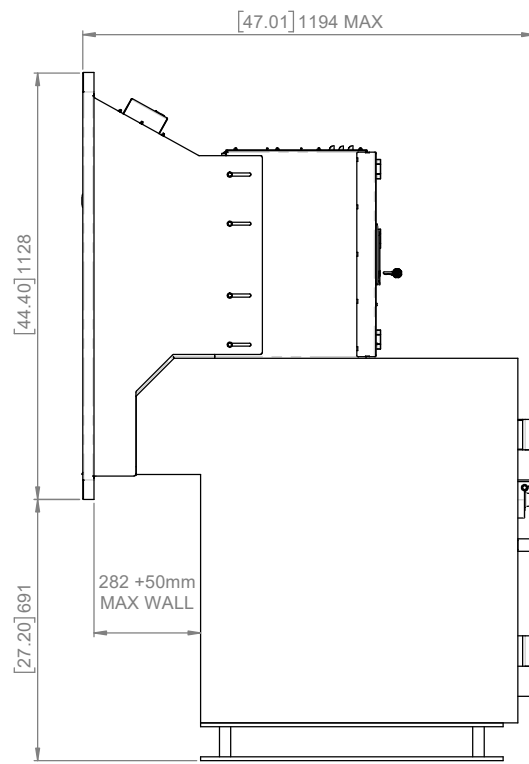
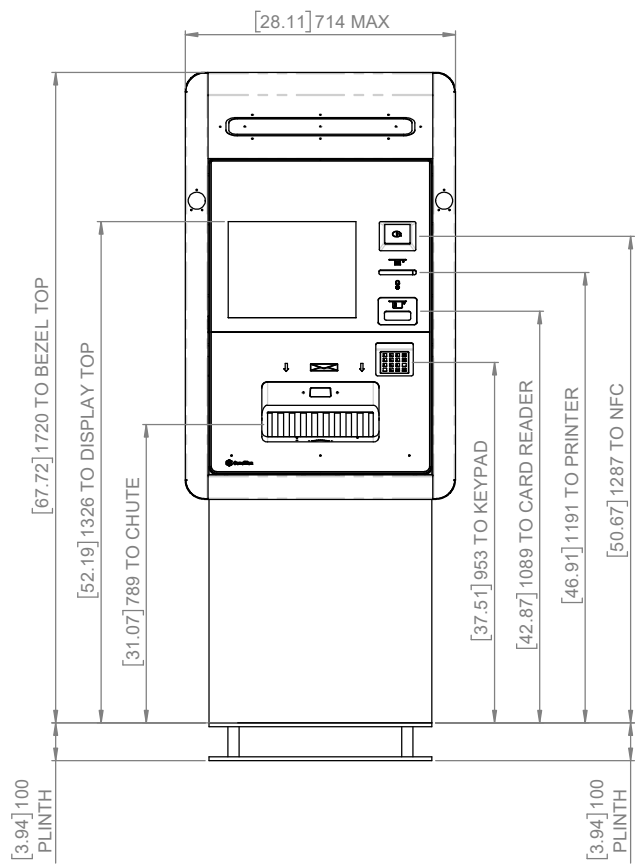


NOTES:

1. THE INSTALLER IS RESPONSIBLE FOR THE CORRECT SELECTION OF FIXINGS TO SUIT THE INSTALLATION ENVIRONMENT RECOMMENDED MINIMUM - M16 X 125 RAWL BOLT OR SIMILAR
2. POWER REQUIREMENTS - SWITCHED FUSED SPUR 240V; 5A
3. CLASS 1 POWER SUPPLY FITTED MAINS MUST BE EARTHED
4. APPROX GROSS SHIPPING DIMS 1200mm(h) x 800mm(w) x 1300mm(d); WEIGHT 620Kg CEN-L, 720Kg CEN-IV
5. INSTALLATION ON 100mm PLINTH OPTIONAL
6. BEZEL TO BE INSTALLED LAST, LIGHTBOX POWER CABLE MUST BE CONNECTED DURING BEZEL INSTALLATION. ENSURE CABLE DOES NOT GET TRAPPED AGAINST BEZEL.

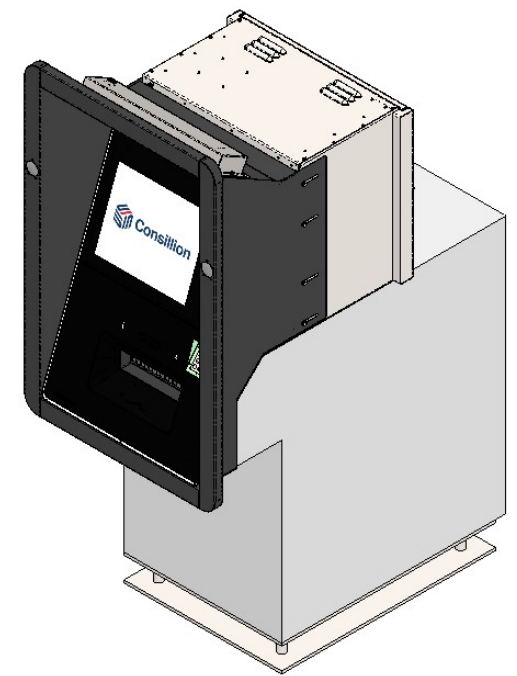

REVISION TABLE			
ISSUE	ECN No.	REVISED BY:	DATE
1	-	D.REES	17/03/2021
2	-	D.REES	20/10/2021
3	6304	E.KIRBY	12/04/2022

© Consillion owns the copyright to this drawing. Any communication to a third party or reproduction in part or as whole without written permission is prohibited.

WEIGHT (Kg) : 619775.52

SCALE: 1:10

SHEET 1 OF 2

THIRD ANGLE PROJECTION
DO NOT SCALE DRAWING
DEBUR AND BREAK SHARP EDGES
UNLESS OTHERWISE SPECIFIED:
DIMENSIONS ARE IN mm (inches)

TOLERANCES:
LINEAR: 0-30 +/- 0.2; 30-120 +/- 0.30;
120-400 +/- 0.50; 400-1000 +/- 0.80;
1000+ +/- 1.00
ANGULAR: 0-10 +/- 1.0deg; 10-50 +/- 0.3deg;
50-120 +/- 0.2deg; 120+ +/- 0.10deg
FOLD TO FOLD +/- 0.40

DRAWN BY: D.REES
MATERIAL: N/A
MATERIAL THICKNESS (mm): N/A
FINISH: N/A

APPROVED BY: D.REES
DATE: 20/10/2021
ISSUE: 3
FILENAME: 00-XDI-505


Consillion
Unit 510, Eskdale Road,
Winnersh Triangle,
Wokingham, Berks,
RG41 5TU, England
Tel. 0118 969 2224

TITLE: XDi-V2 INSTALLATION DRAWING


DWG NO. 00-XDI-902

A2
SW


SITE PREPARATION FOR THROUGH THE WALL INSTALLATION

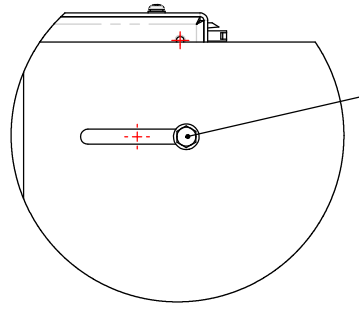

DETAIL B
SCALE 1 : 2

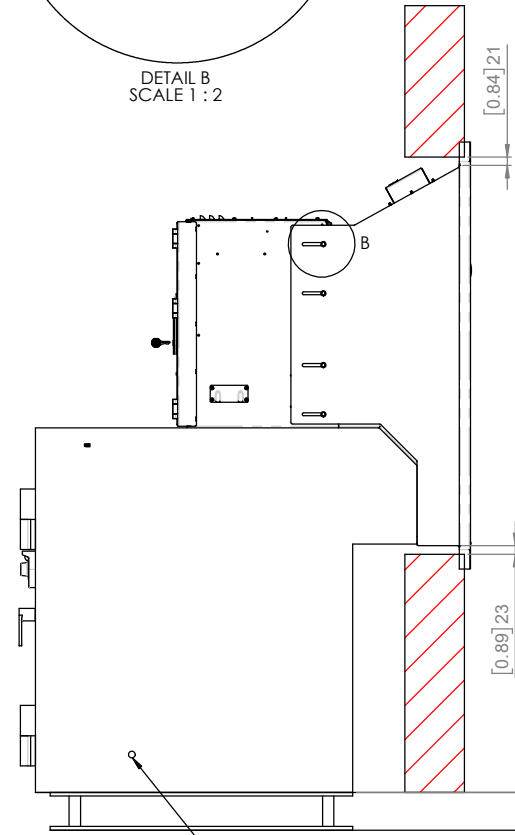


SAFE CABLE ACCESS

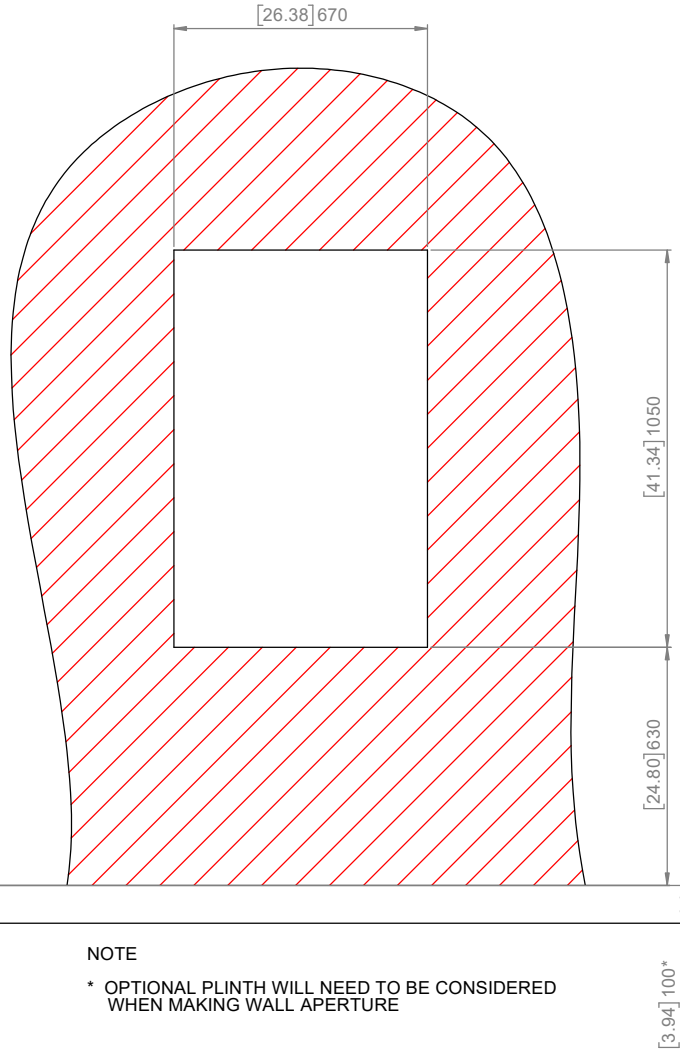

NOTE

* OPTIONAL PLINTH WILL NEED TO BE CONSIDERED WHEN MAKING WALL APERTURE

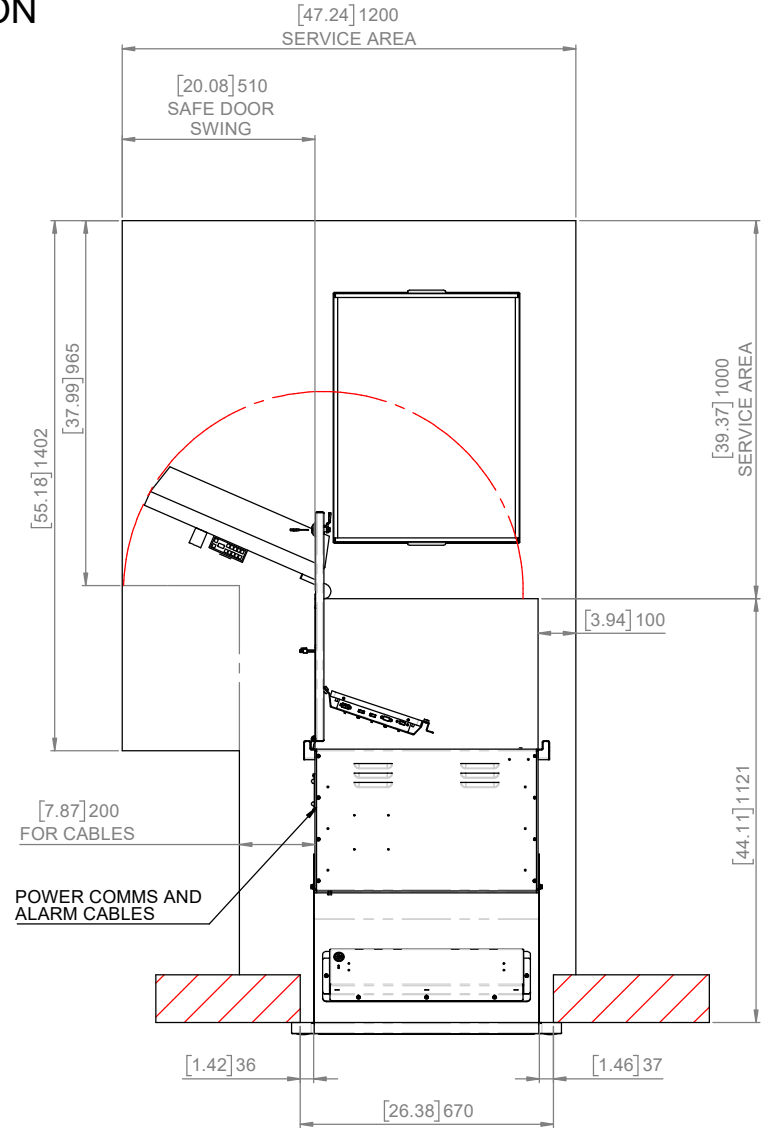

© Consillion owns the copyright to this drawing. Any reproduction in part or as whole without written permission is prohibited. WEIGHT (Kg) : 619775.52 SCALE: 1:10 SHEET 2 OF 2	THIRD ANGLE PROJECTION DO NOT SCALE DRAWING DEBUR AND BREAK SHARP EDGES	DRAWN BY : D.REES	APPROVED BY : D.REES	Unit 510, Eskdale Road, Winnersh Triangle, Wokingham, Berks, RG41 5TU, England. Tel. 0118 969 2224
	UNLESS OTHERWISE SPECIFIED: DIMENSIONS ARE IN mm [inches]	MATERIAL: N/A	DATE: 20/10/2021	
	TOLERANCES: LINEAR: 0-30 +/- 0.2; 30-120 +/- 0.30; 120-400 +/- 0.50; 400-1000 +/- 0.80; 1000+ +/- 1.00 ANGULAR: 0-10 +/- 1.0deg; 10-50 +/- 0.3deg; 50-120 +/- 0.2deg; 120+ +/- 0.10deg FOLD TO FOLD +/- 0.40	MATERIAL THICKNESS (mm): N/A	ISSUE: 3	FILENAME: 00-XDI-505
		FINISH: N/A	DWG NO. 00-XDI-902	A2 SW