

Diagram illustrating the assembly of a bezel fixture. The assembly consists of a circular base plate with a central hole. A horizontal rod is inserted through the center hole. A circular washer is placed on the rod, and a hex head screw is used to secure it. A callout box provides the following assembly steps:

BEZEL FIXTURES x6

1. M6 X 12 HEX HEAD ASCREW
2. M6 SPRING WASHER
3. M6 PLAIN WASHER (FORM C)

[5.51] 140

$[3.94] 100$
PLINTH

Technical drawing of a fire alarm control panel showing dimensions and service area requirements.

Dimensions:

- Overall width: 1375 [54.13]
- Overall height: 1200 [47.24]
- Minimum service area height: 1000 [39.37]
- Service area width: 100 [3.94]
- Panel width: 790 [31.10]
- Panel height: 140 [5.51]
- Panel depth: 20 [0.80]
- Panel mounting height: 200 [7.87] FOR CABLES


Service Area Requirements:

- RECOMMENDED SERVICE AREA
- MINIMUM SERVICE AREA

Panel Features:

- POWER COMMS AND ALARM CABLES

© Consillion owns the copyright to this drawing. Any communication to a third party or reproduction in part or as whole without written permission is prohibited.		THIRD ANGLE PROJECTION DO NOT SCALE DRAWING DEBUR AND BREAK SHARP EDGES UNLESS OTHERWISE SPECIFIED: DIMENSIONS ARE IN mm [inches] TOLERANCES: LINEAR: 0-30 +/- 0.2; 30-120 +/- 0.30; 120-400 +/- 0.50; 400-1000 +/- 0.80; 1000+ +/-1.00 ANGULAR: 0-10 +/- 1.0deg; 10-50 +/-0.3deg; 50-120 +/- 0.2deg; 120+ +/-0.10deg FOLD TO FOLD +/- 0.40	DRAWN BY : D.REES MATERIAL: N/A MATERIAL THICKNESS (mm): N/A FINISH: N/A	APPROVED BY : D.REES DATE : 22/10/2021 ISSUE : 3 FILENAME : 00-BCI8-504	 Consillion Unit 510, Eskdale Road, Winnesh Triangle, Wokingham, Berks, RG41 5TU, England Tel: 0118 969 2224		Consillion
WEIGHT (Kg) : 0.00 SCALE: 1:10 SHEET 2 OF 3					TITLE: BCI8 INSTALLATION DRAWING		
					DWG NO. 00-BCI8-901		A2 SW

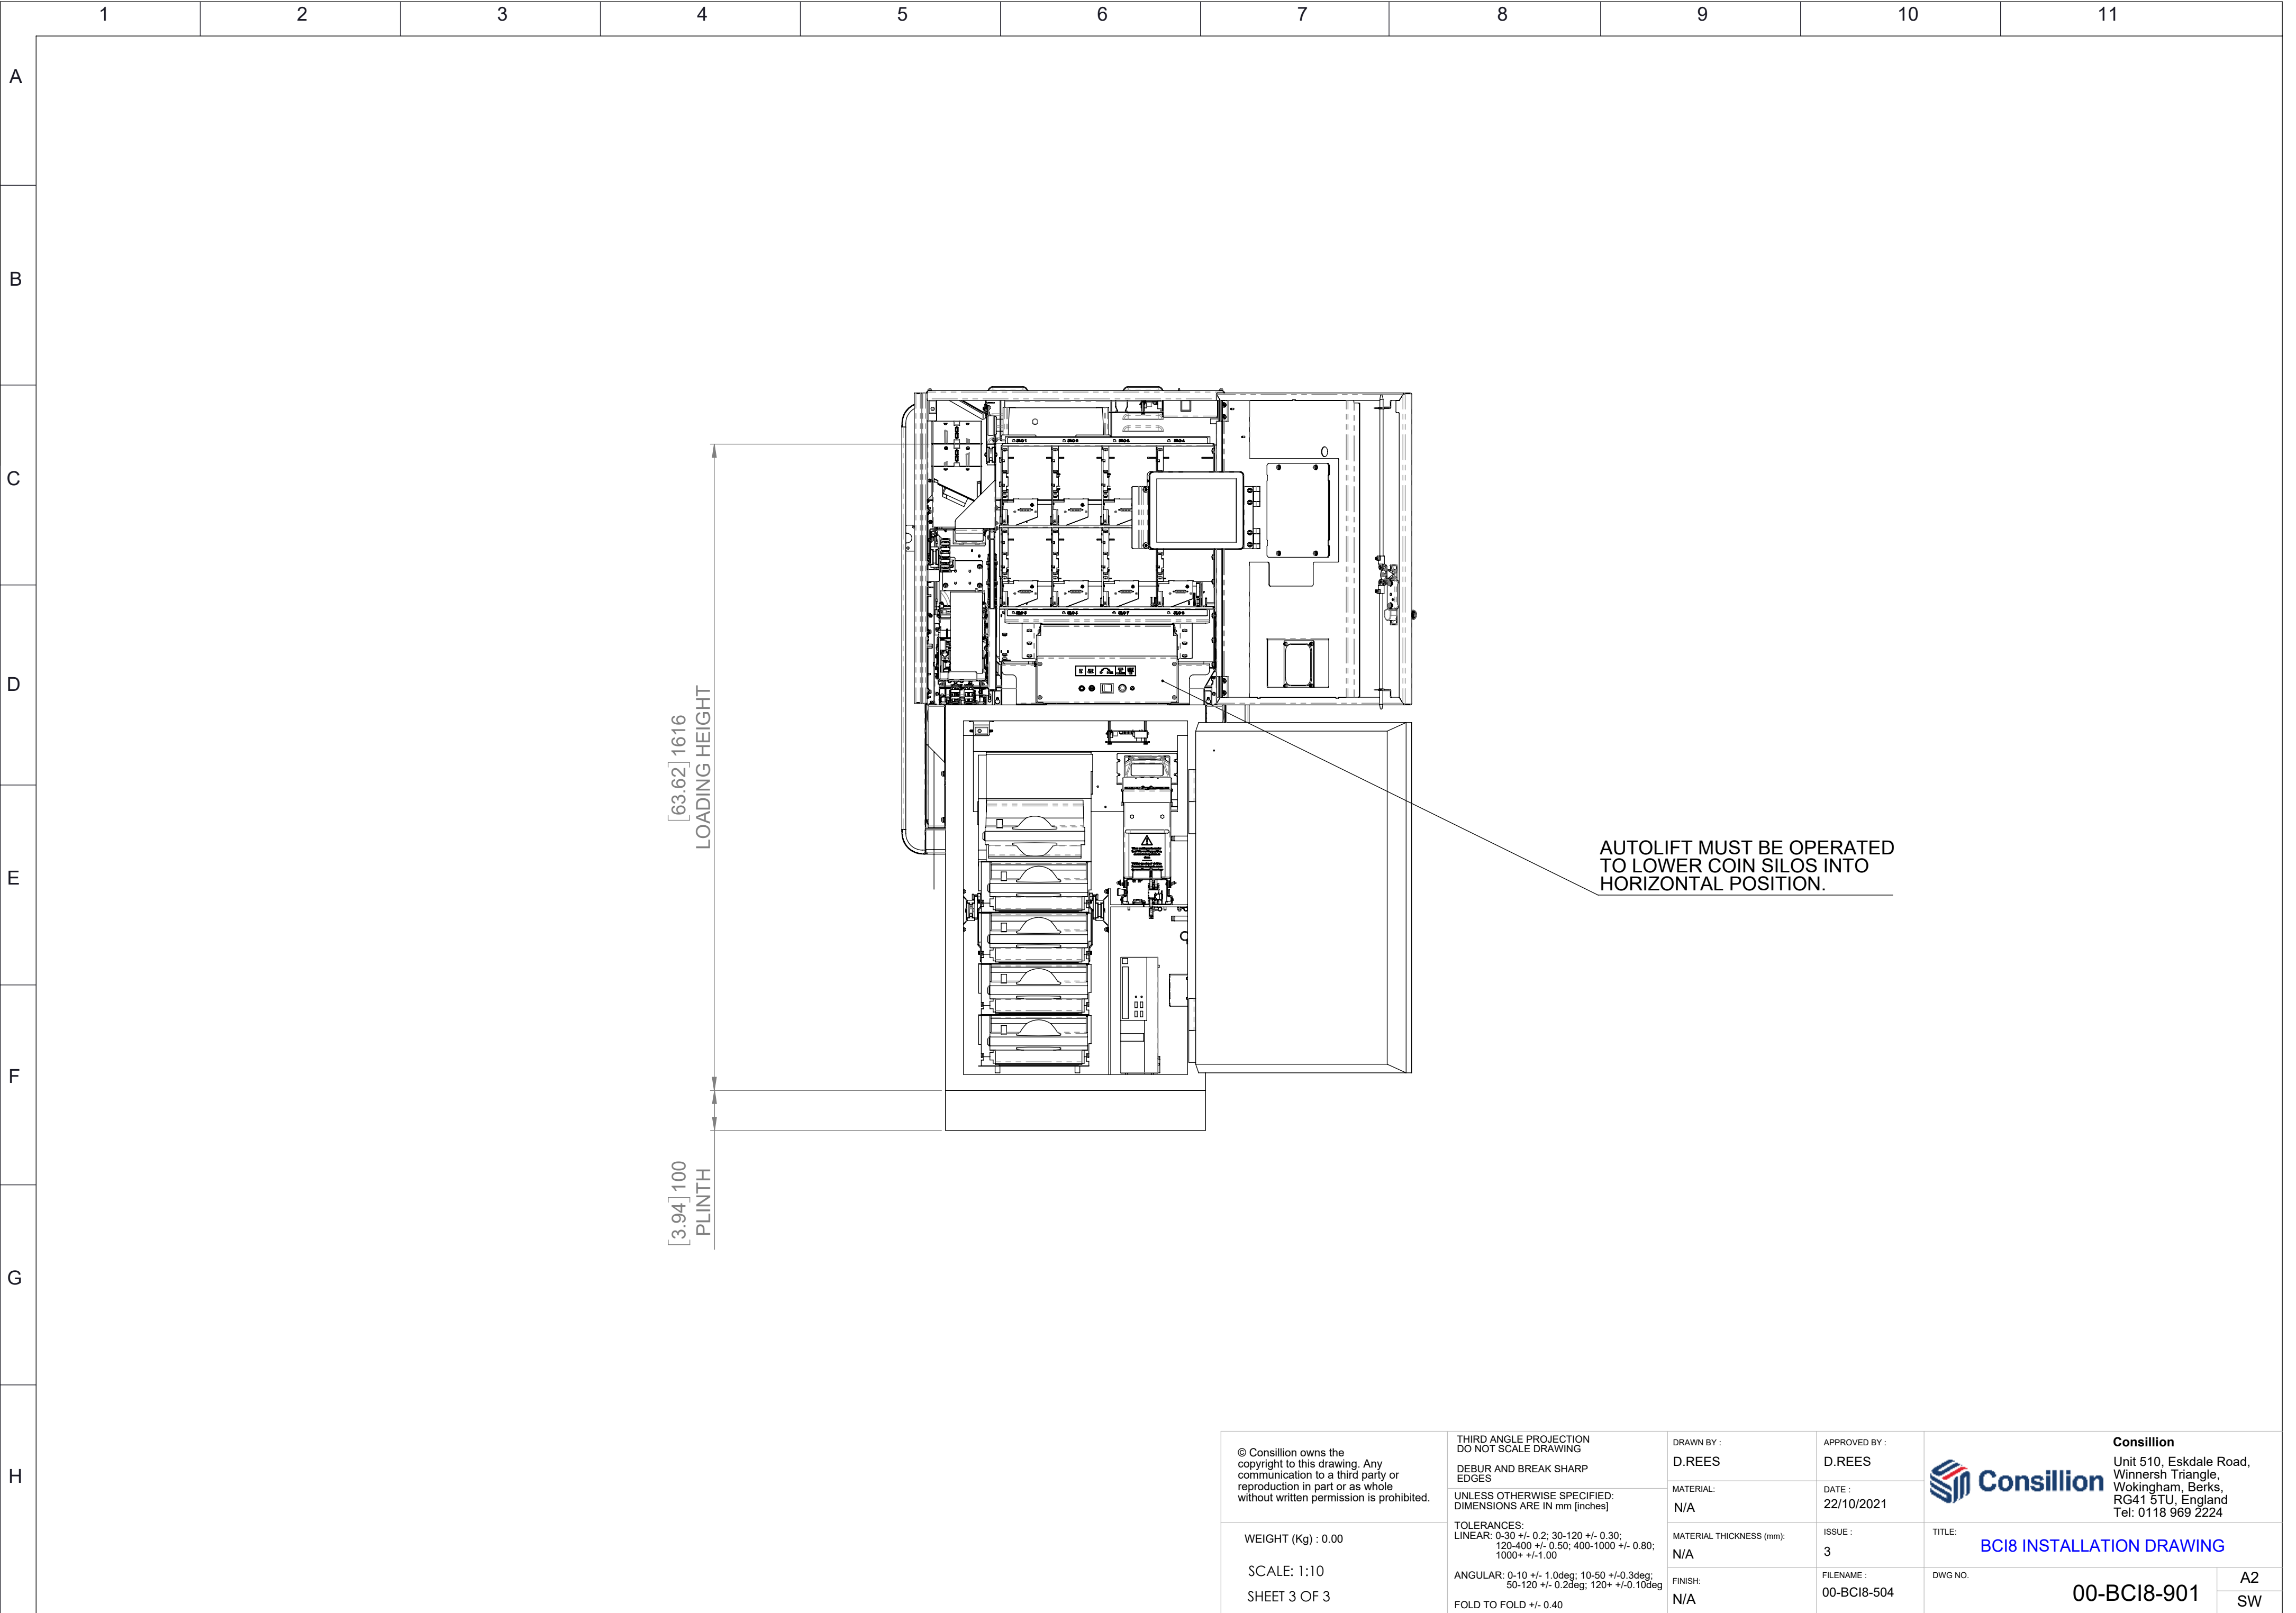

© Consillion owns the copyright to this drawing. Any communication to a third party or reproduction in part or as whole without written permission is prohibited.	THIRD ANGLE PROJECTION DO NOT SCALE DRAWING	DRAWN BY : D.REES	APPROVED BY : D.REES	Consillion Unit 510, Eskdale Road, Winnersh Triangle, Wokingham, Berks, RG41 5TU, England Tel: 0118 969 2224
	DEBUR AND BREAK SHARP EDGES	MATERIAL: N/A	DATE : 22/10/2021	
WEIGHT (Kg) : 0.00	UNLESS OTHERWISE SPECIFIED: DIMENSIONS ARE IN mm [inches]	MATERIAL THICKNESS (mm): N/A	ISSUE : 3	TITLE: BC18 INSTALLATION DRAWING
	TOLERANCES: LINEAR: 0-30 +/- 0.2; 30-120 +/- 0.30; 120-400 +/- 0.50; 400-1000 +/- 0.80; 1000+ +/-1.00	FINISH: N/A	FILENAME : 00-BC18-504	DWG NO. 00-BC18-901
SCALE: 1:10	ANGULAR: 0-10 +/- 1.0deg; 10-50 +/-0.3deg; 50-120 +/- 0.2deg; 120+ +/-0.10deg			A2
SHEET 3 OF 3	FOLD TO FOLD +/- 0.40			SW